


This drawing is the property of WhiteleyEaves Ltd. and the copyright is reserved. Therefore this drawing is not to be copied or disclosed by any unauthorised persons without the prior consent of WhiteleyEaves Ltd.

Only figured dimensions should be used.

Scaled dimensions should be checked with the Designer.

This drawing together with the design, is the property and copyright of the Designer and must not be reproduced without written permission

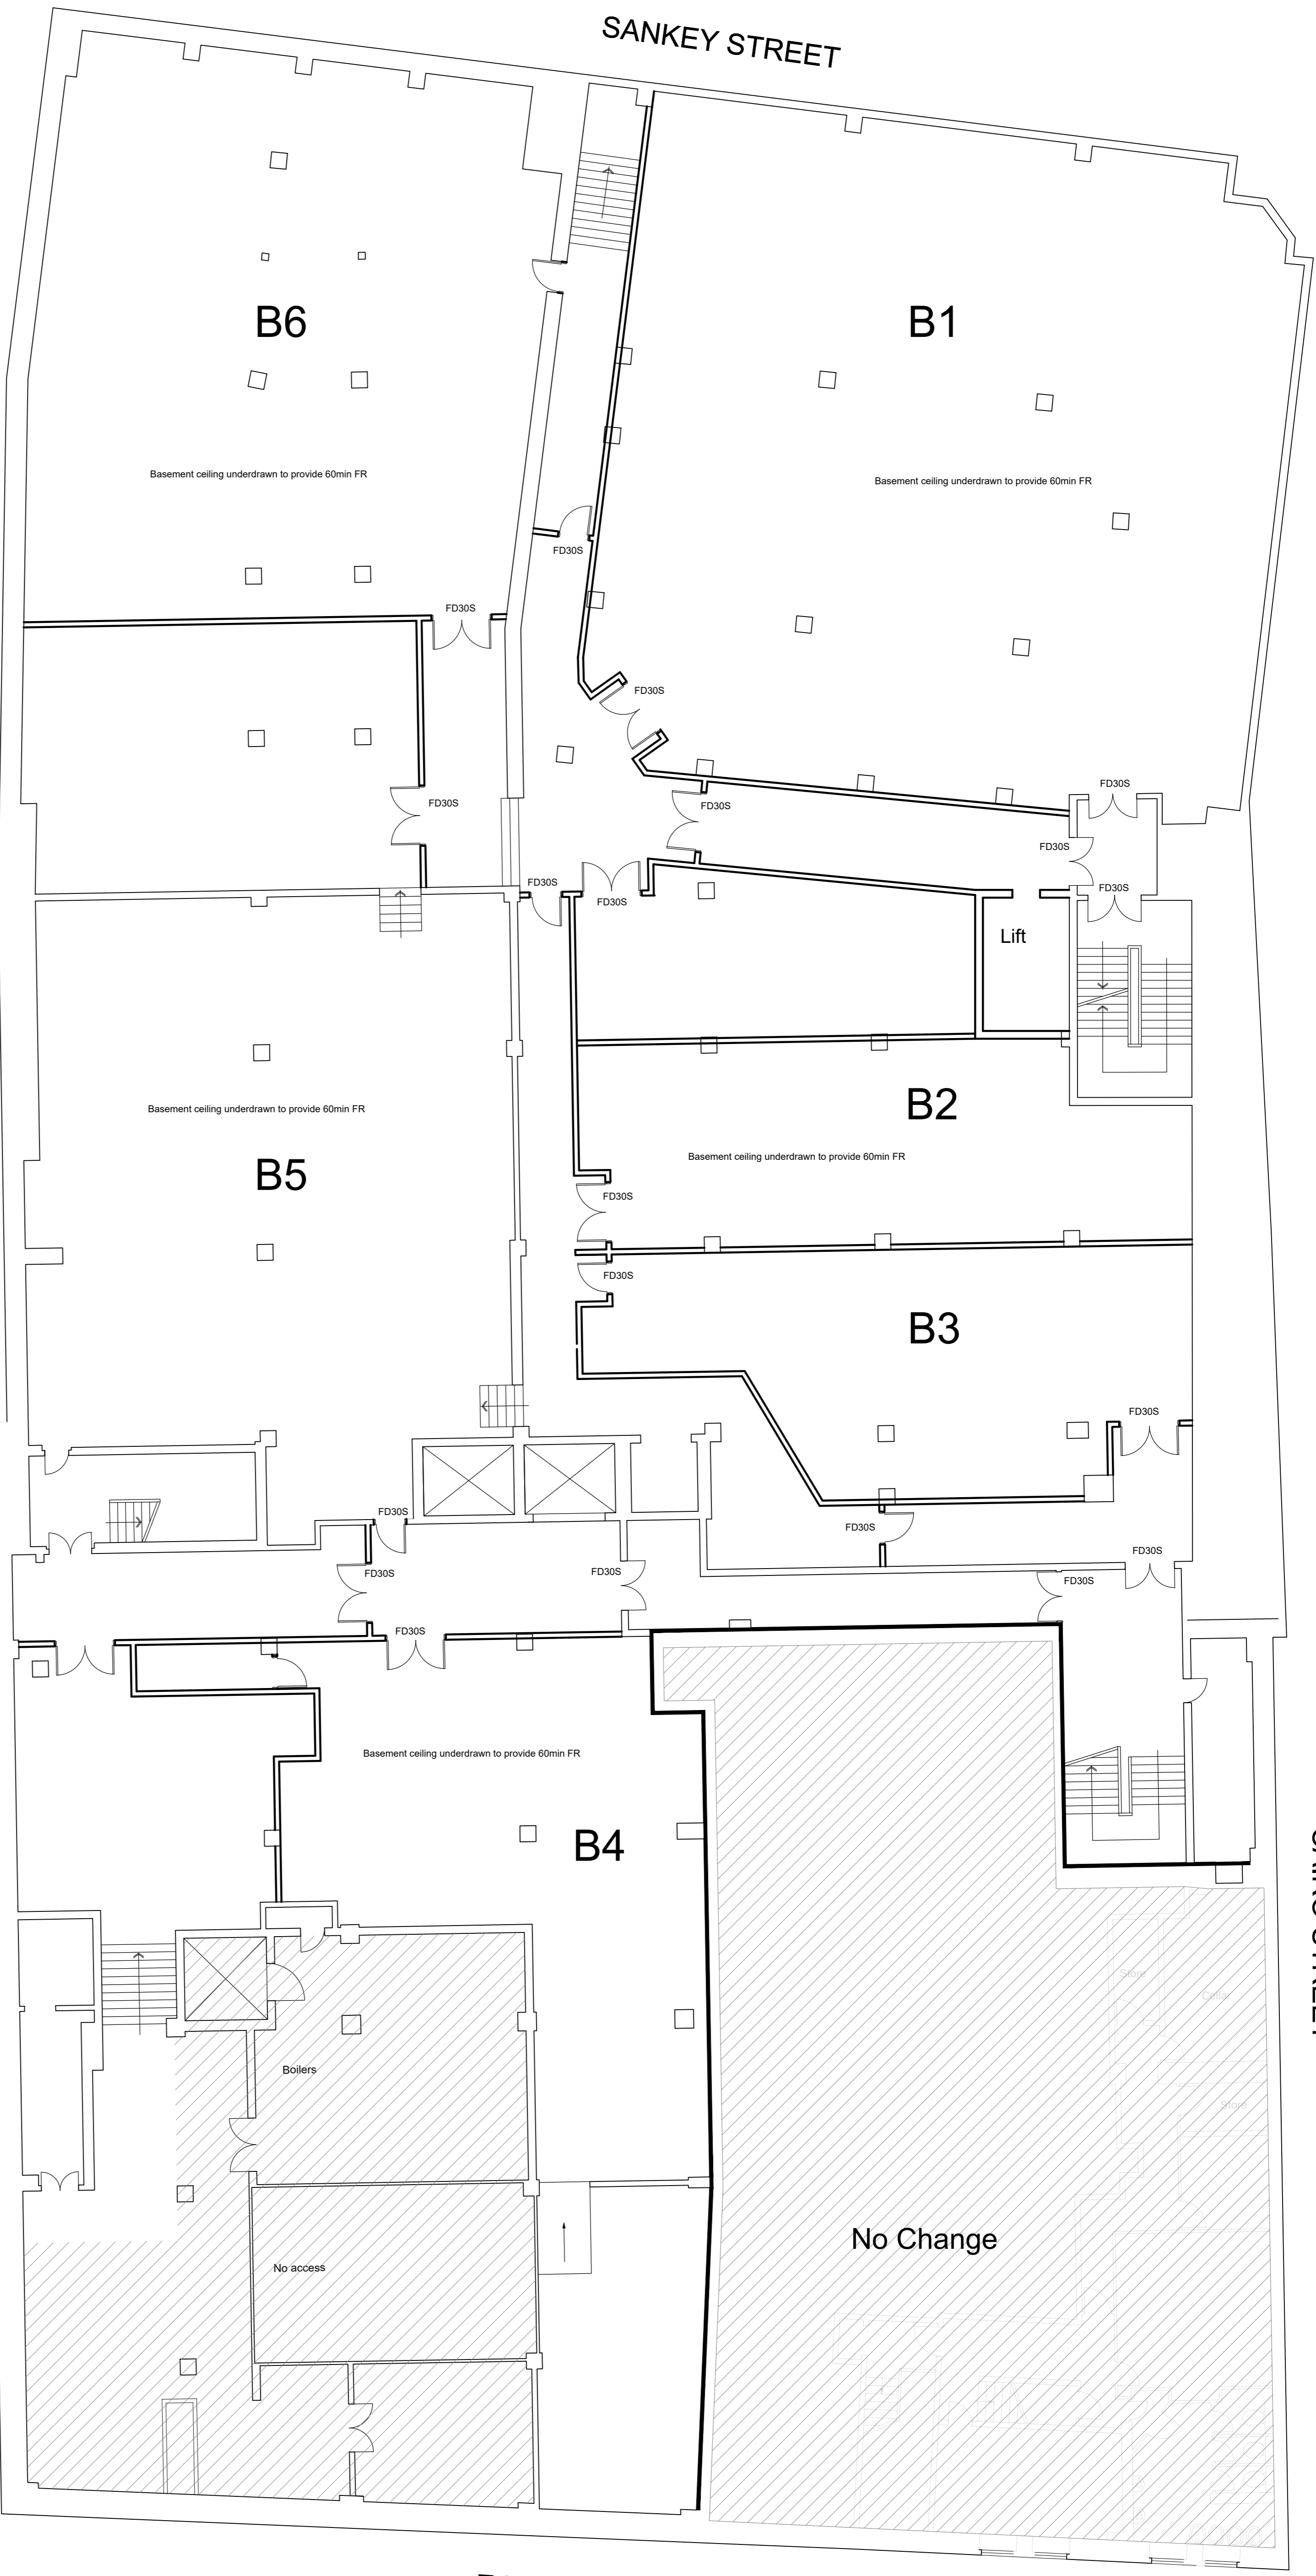

ACCOMMODATION SCHEDULE

UNIT	TOTAL INTERNAL AREA (Square meters)
B1	365.11 m ²
B2	148.56 m ²
B2A	51.41 m ²
B2B	91.15 m ²
B3	98.27 m ²
B4	182.17 m ²
B5	318.89 m ²
B6	230.39 m ²

Rev.	Notes.	Date.	By.
-	-	-	-

WHITELEYEAVES 
 PROPERTY & CONSTRUCTION CONSULTANTS

Hollinwood Business Centre, Albert Street, Oldham, OL8 3GL
 T 0161 393 8417
 E info@whiteleyeaves.co.uk
 W www.whiteleyeaves.co.uk

CLIENT	NMT ENTERTAINMENT LTD		
JOB NUMBER	373	DATE	10.04.2022
DRAWING NAME	BASEMENT FLOOR PLAN AS PROPOSED		
SCALE DRAWN:	1:100	PAGE SIZE	A1
REVISION	-	DRAWING NUMBER	Br 100
ADDRESS	27-31 SANKEY STREET WARRINGTON, WA1 1XG		
NOTES			
DRAWN BY:	ARC	CHECKED BY:	...

