


This drawing is the property of WhiteleyEaves Ltd. and the copyright is reserved. Therefore this drawing is not to be copied or disclosed by any unauthorised persons without the prior consent of WhiteleyEaves Ltd.

Only figured dimensions should be used.

Scaled dimensions should be checked with the Designer.

This drawing together with the design, is the property and copyright of the Designer and must not be reproduced without written permission

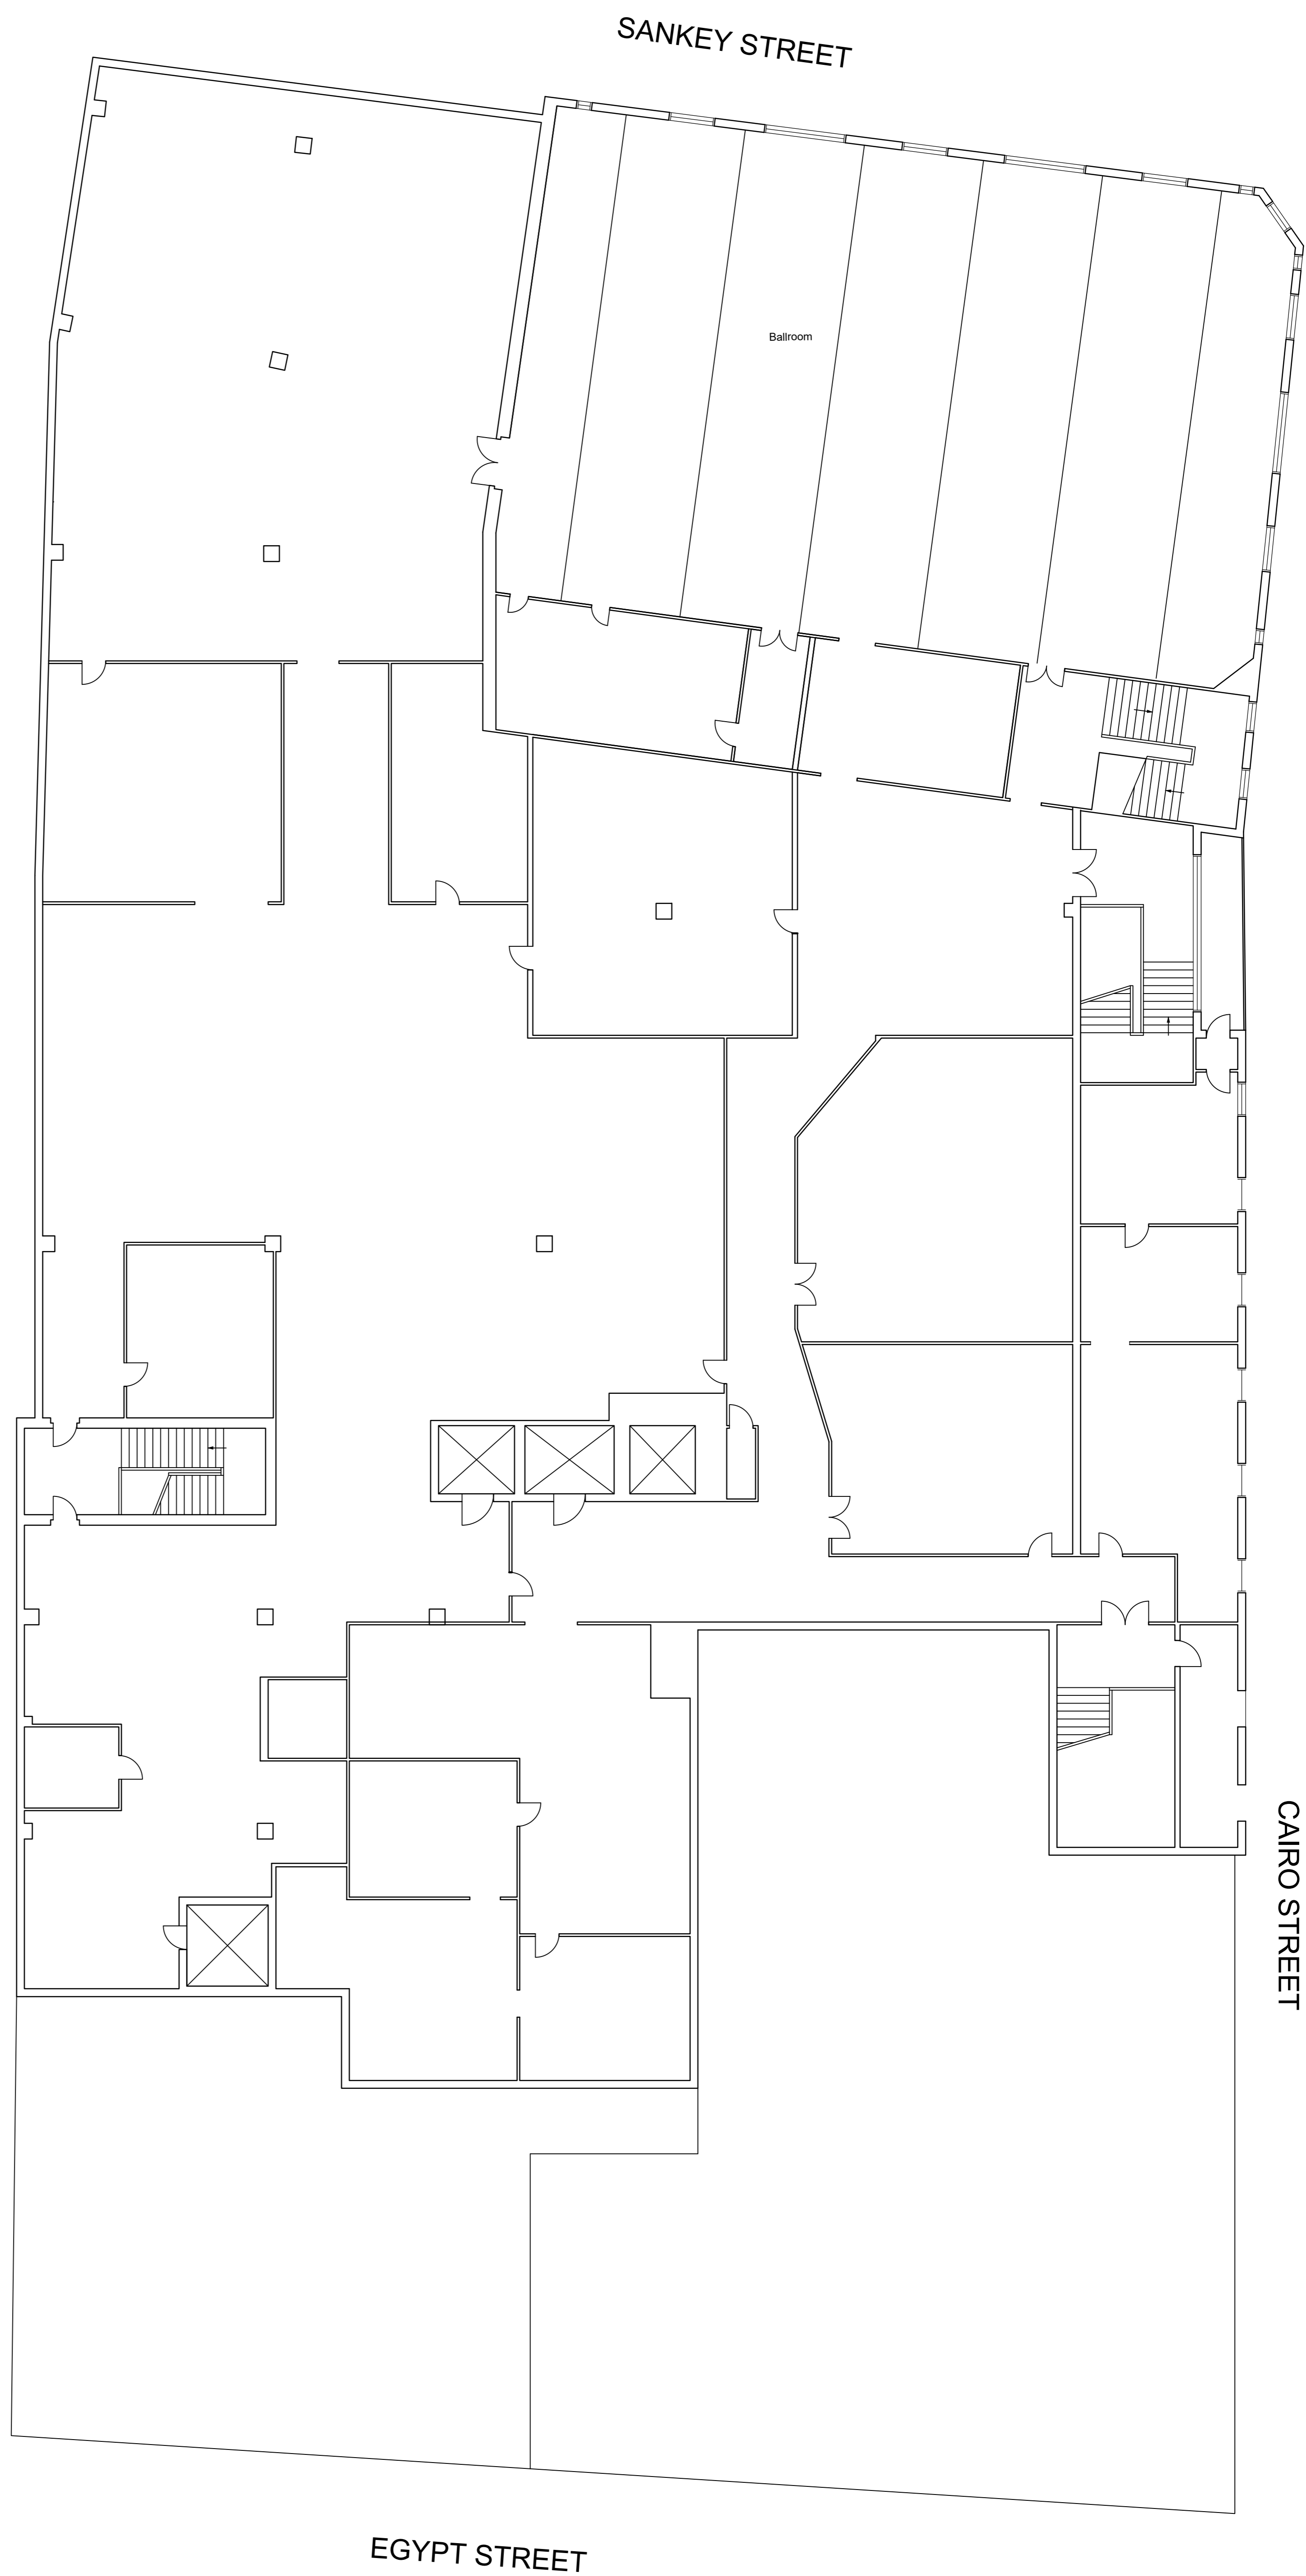

SANKEY STREET

CAIRO STREET

EGYPT STREET



Rev.	Notes.	Date.	By.
-	-	-	-

WHITELEYEAVES 
PROPERTY & CONSTRUCTION CONSULTANTS

Hollinwood Business Centre, Albert Street, Oldham, OL8 3GL
T 0161 393 8417
E info@whiteleyeaves.co.uk
W www.whiteleyeaves.co.uk

CLIENT **NMT ENTERTAINMENT LTD**

JOB NUMBER **373** DATE **23.07.2021**

DRAWING NAME **SECOND FLOOR PLAN AS EXISTING**

SCALE DRAWN: **1:100** PAGE SIZE **A1**

REVISION **.** DRAWING NUMBER **004**

ADDRESS **27-31 SANKEY STREET WARRINGTON, WA1 1XG**

NOTES

DRAWN BY: **ARC** CHECKED BY: **...**

